


CONNOR SPORTS

R&D CENTER:
251 INDUSTRIAL PARK ROAD
AMASA, MI 49903
630-222-0928

MANUFACTURING PLANT:
251 INDUSTRIAL PARK ROAD
AMASA, MI 49903
906-822-7311
906-822-7800 FAX

REV:	DATE	CHANGE / REVISION	BY	SYSTEM NUMBER:
A	1/20/2024	INITIAL RELEASE	JG	SCALE: NO SCALE
				DRAWN BY: J. GASPERICH
				APPROVED BY:
				CONNOR STAGE PANEL SYSTEM

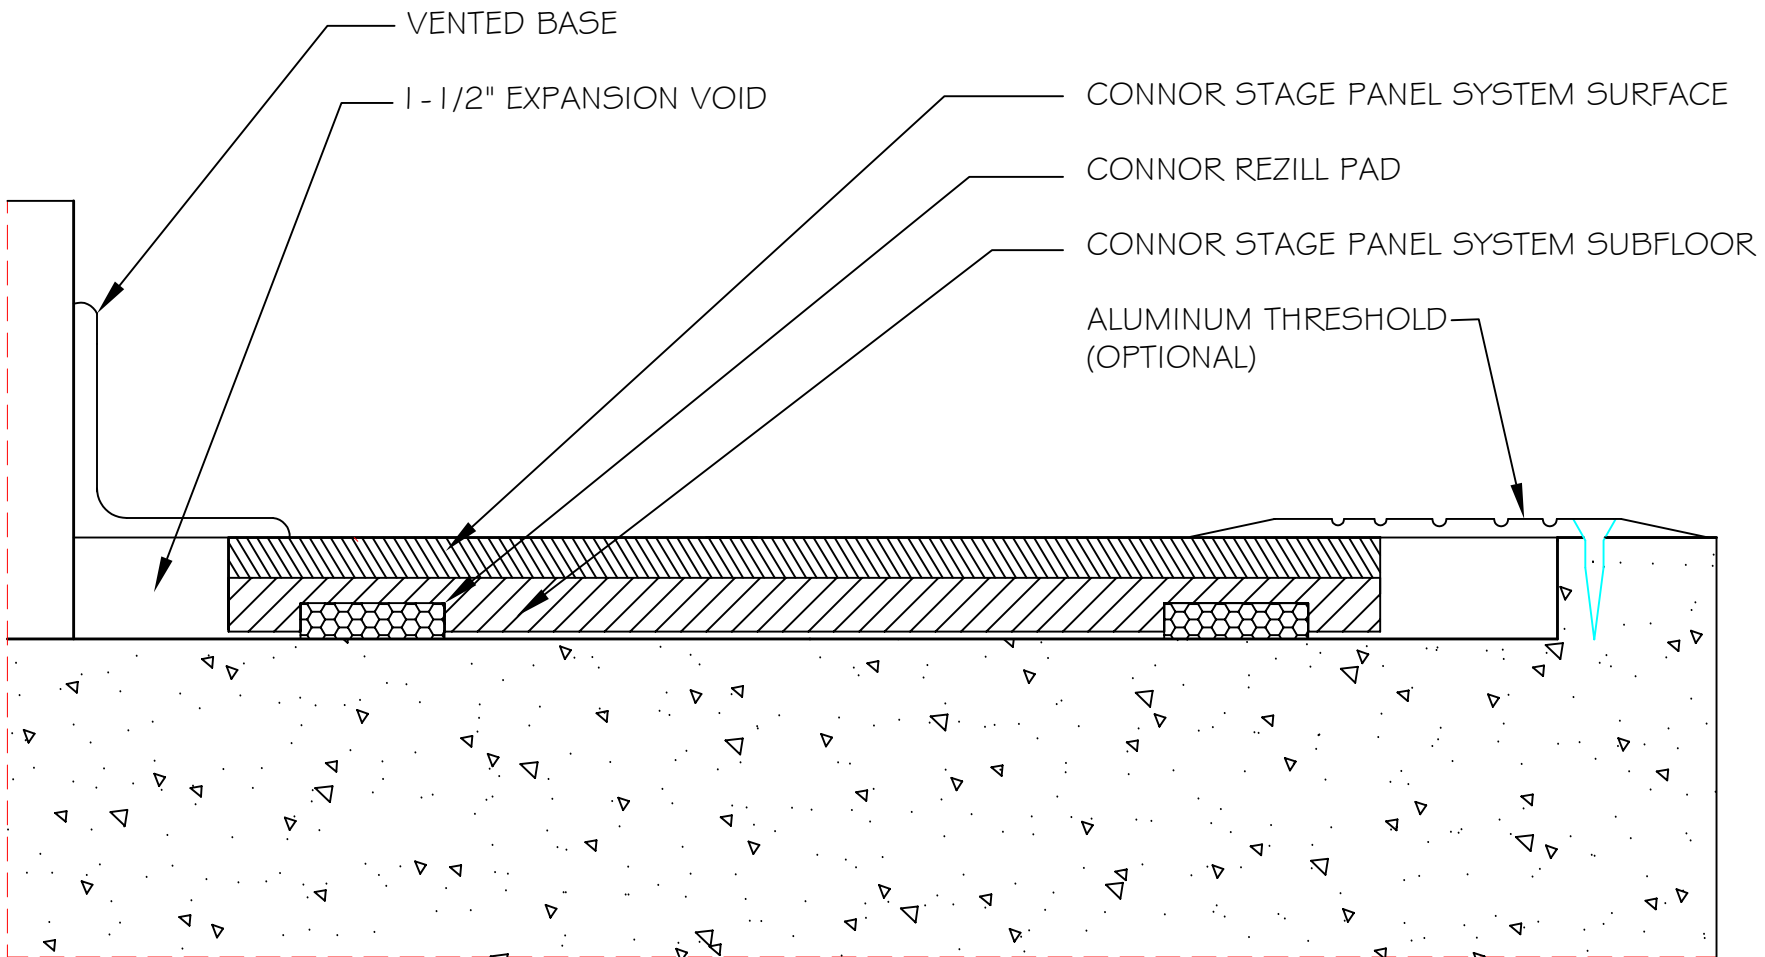

1-3/8" PROFILE (OPTIONAL 1-5/8")